


EXHIBIT A

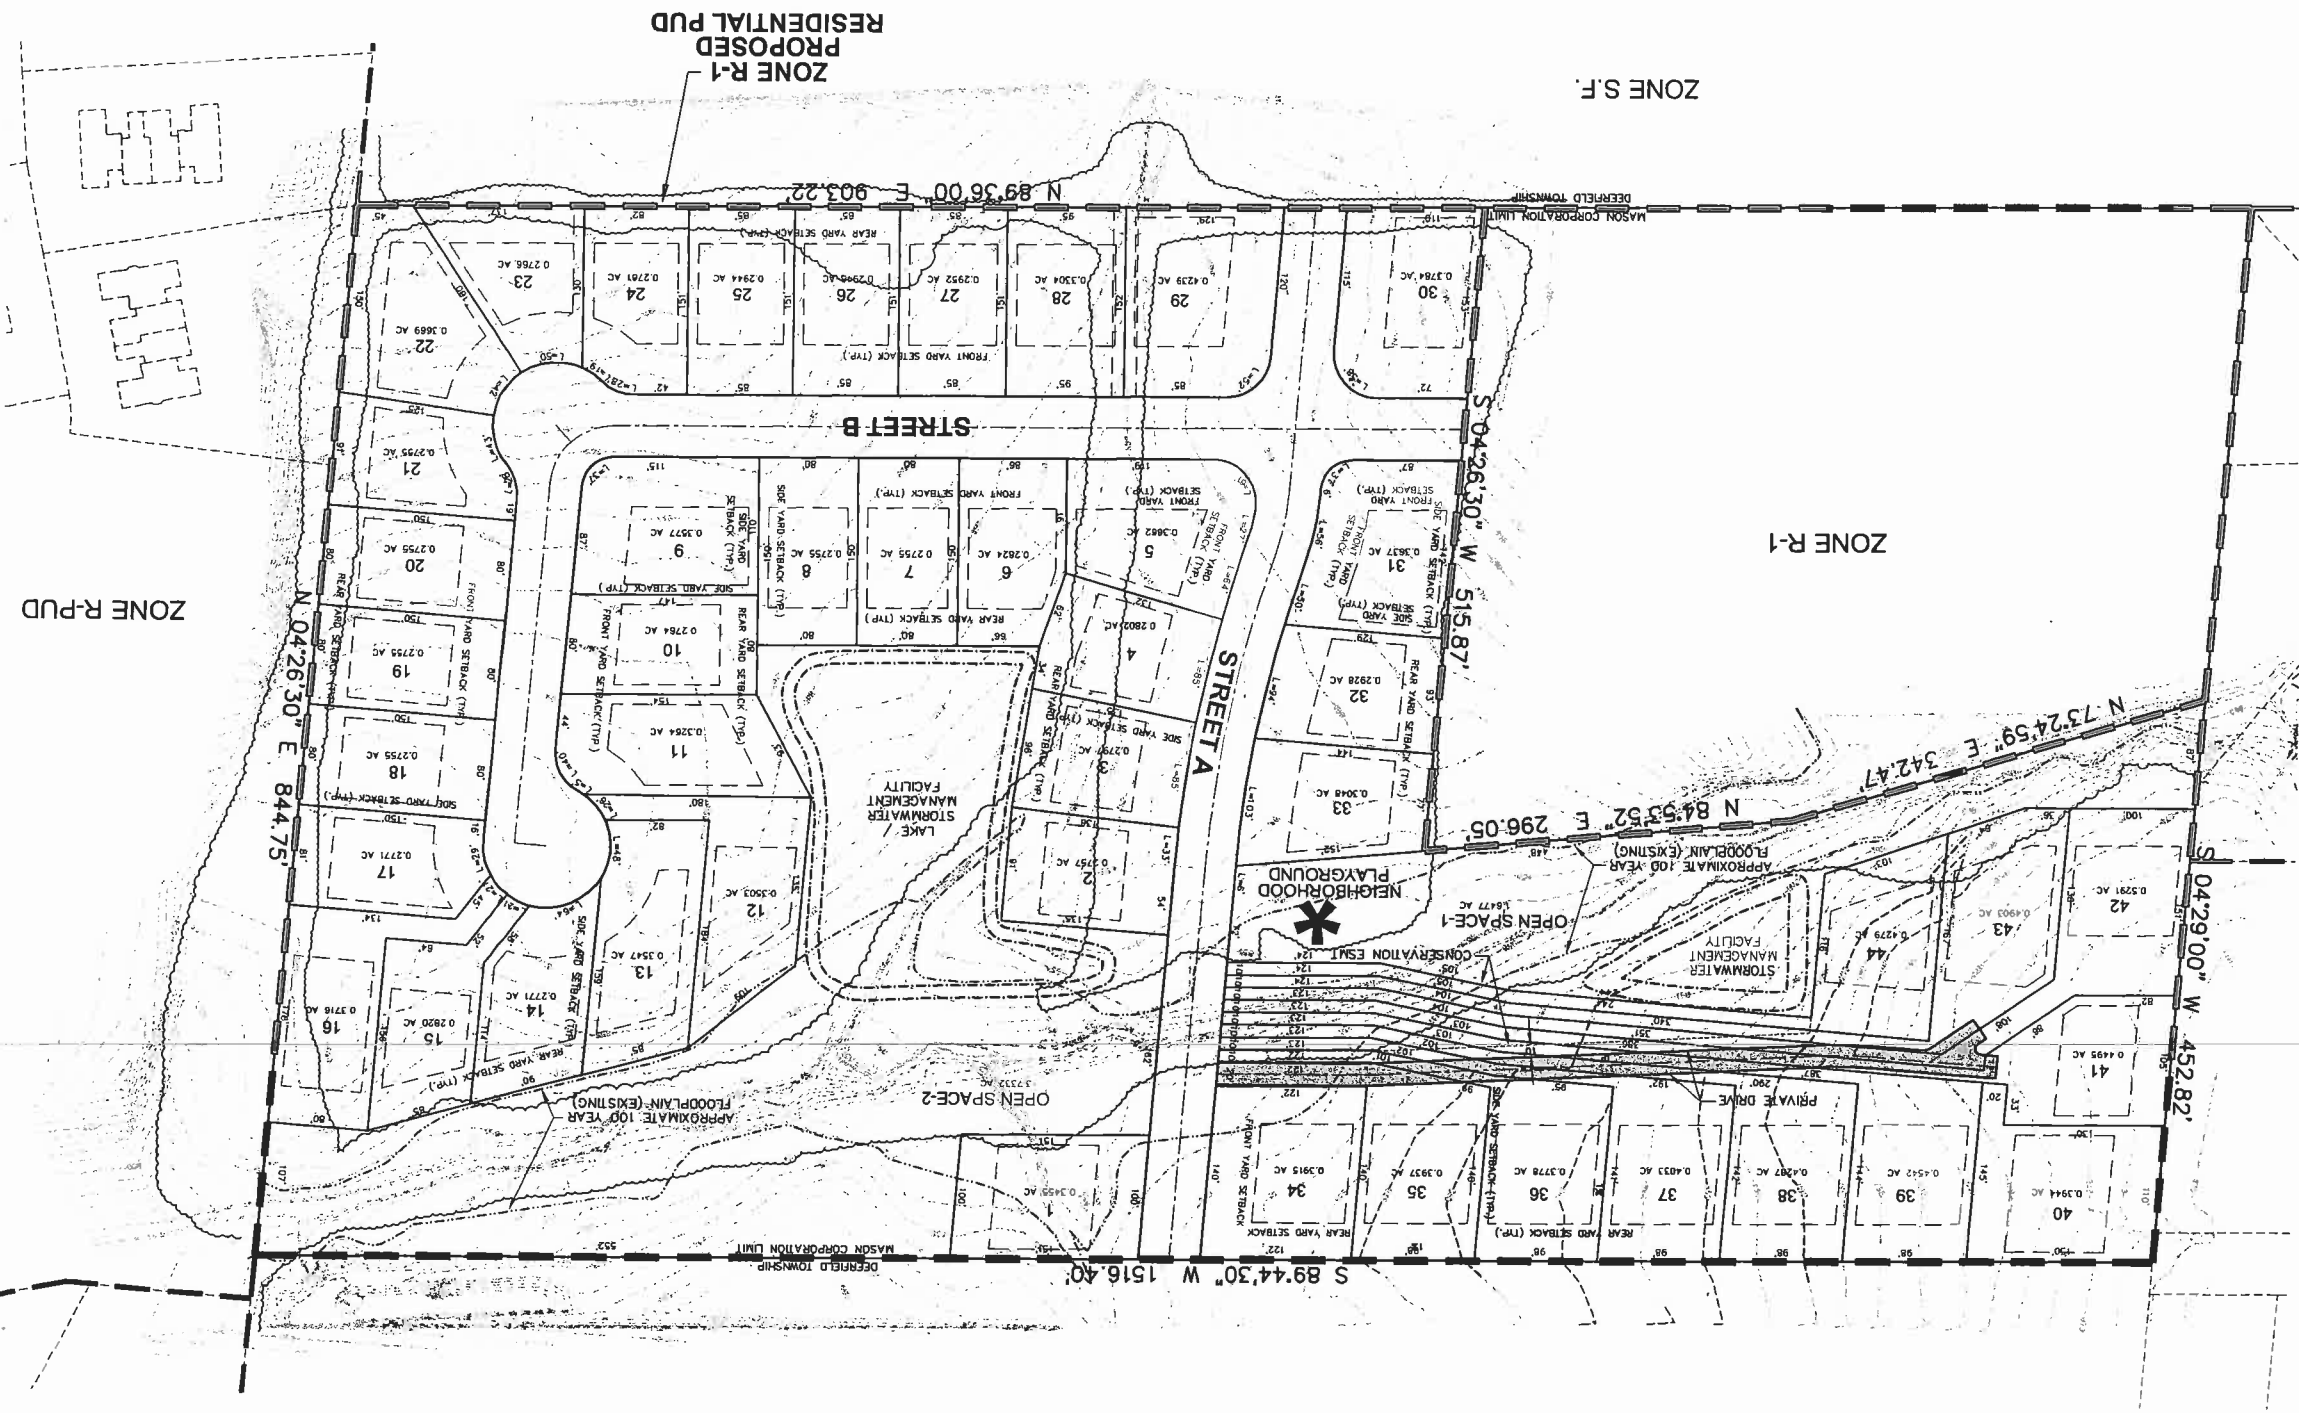

ZONE R-1 PROPOSED

ZONE S.F.


ZONE R-1

ZONE R-PUD

RESIDENTIAL PUD

**ARAJUO PROPERTY
ADJACENT LAND USES**

EXHIBIT B

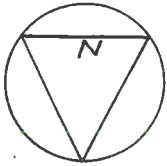



ROSEMONT

POOL FACILITY Preliminary Concept Plan


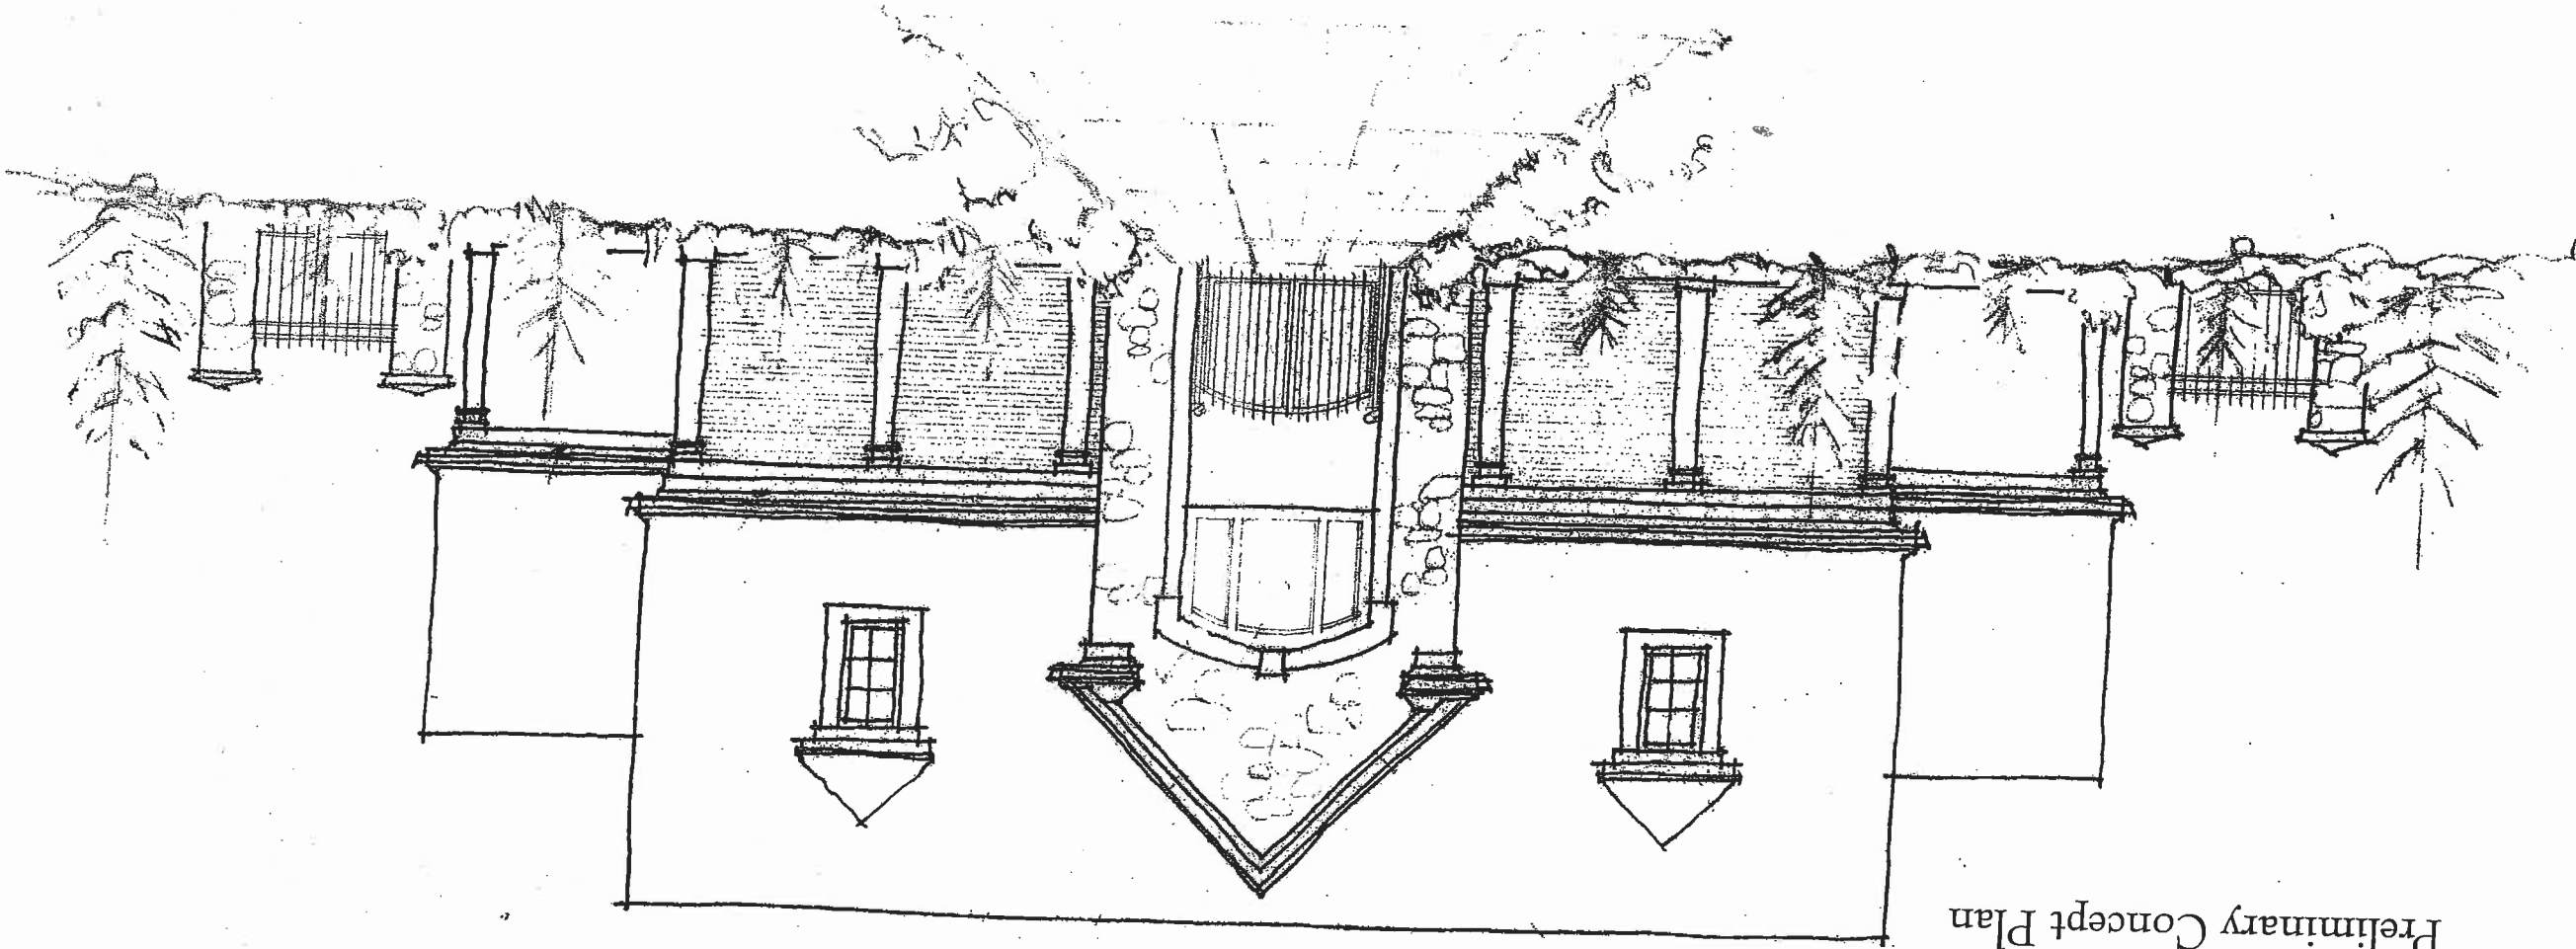


EXHIBIT C

This plan is subject to change at any time at the discretion of the developer. There are no representations or warranties with respect to the contents of this plan.

ROSEMONT POOL FACILITY
Preliminary Concept Site Plan

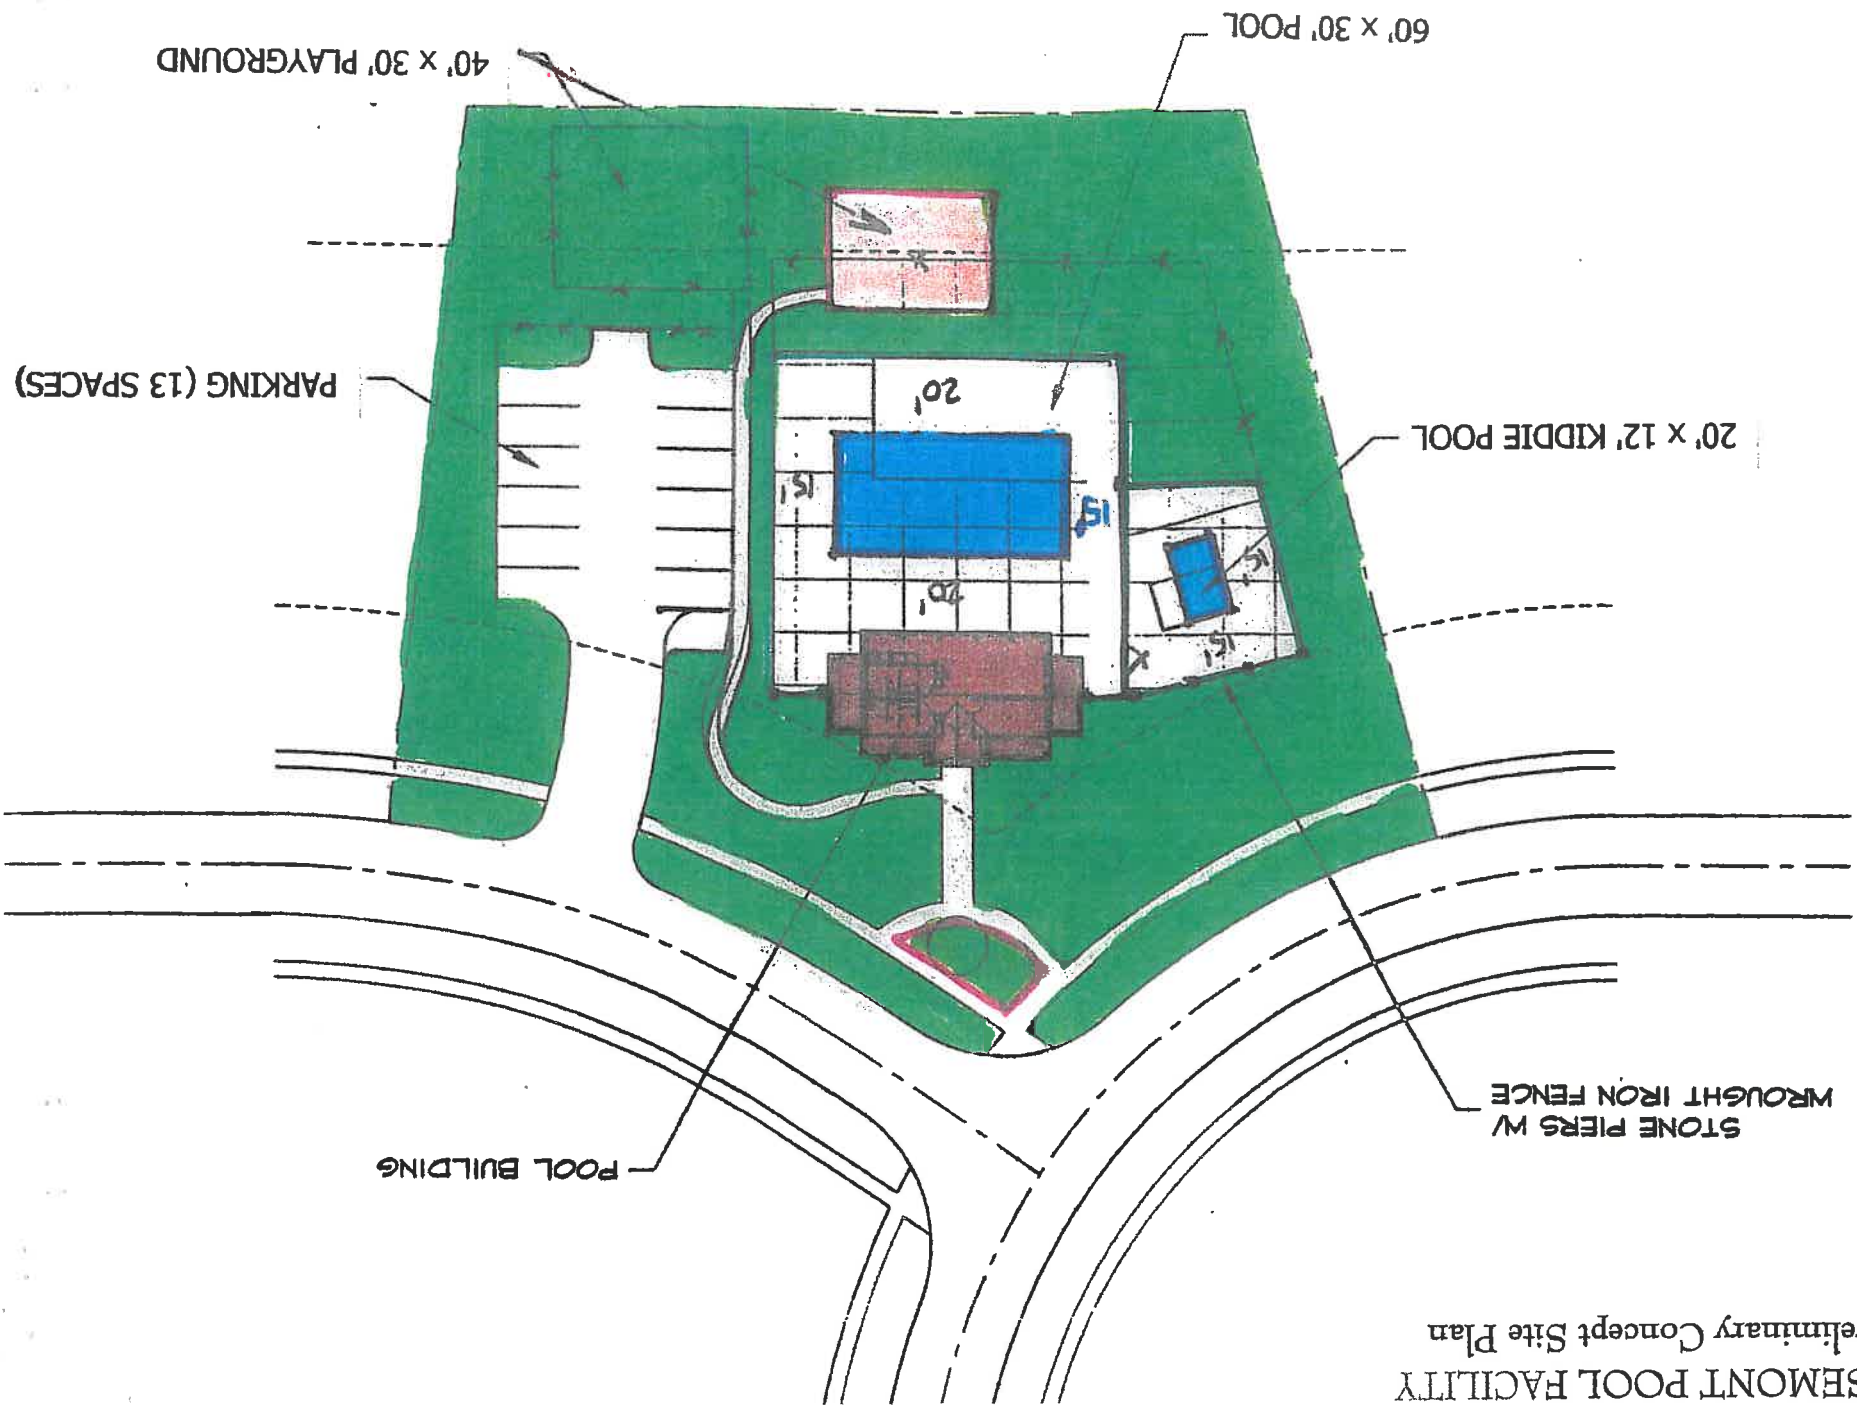

SITE PLAN

60' x 30' POOL

40' x 30' PLAYGROUND

PARKING (13 SPACES)

20' x 12' KIDDIE POOL

STONE PIERS W/
WROUGHT IRON FENCE

POOL BUILDING



EXHIBIT D

APPROXIMATE TREE REMOVAL REQUIRED IN AND ADJACENT TO OPEN SPACE

